


COLLECTORS (<5,000 VPD)

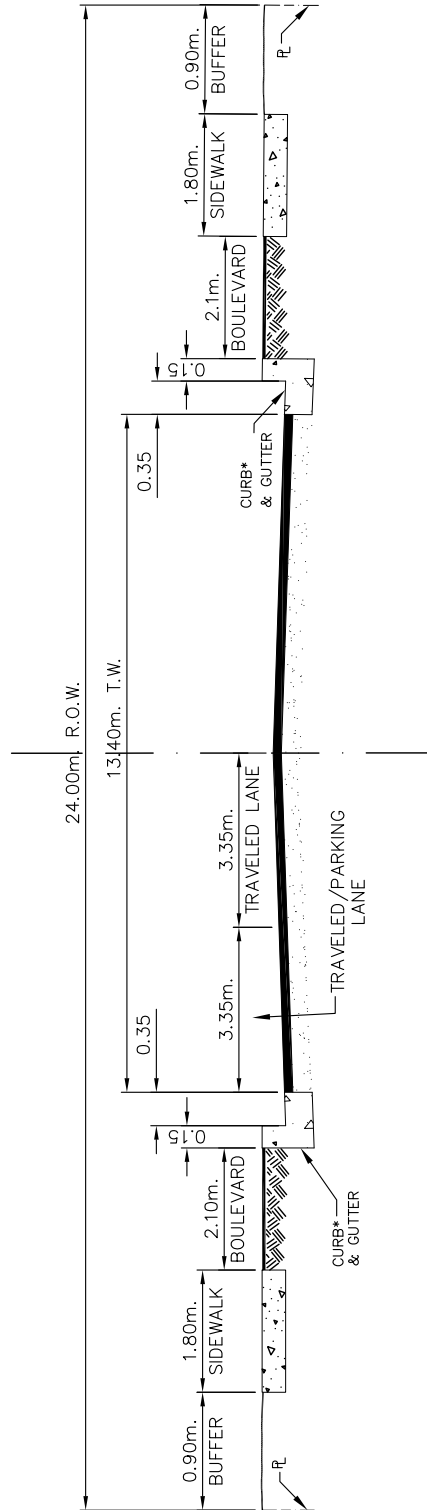

COLLECTORS (≥5,000 VPD)

**NOTES:**

- Curb type as specified in Table 12
- The parking lane is converted to a right turn lane where turn traffic is ≥ 50 rph or at signalized intersections

Date	Revisions	By
JAN/03	TITLE BLOCK	MLG
JUL/10	TITLE BLOCK	JJA
SEP/16	SPEC REVIEW & UPDATE	TSY
MAR/18	TITLE BLOCK & SPEC REVIEW	M.V.
APR/19	DIMENSION CHANGES	TSY



STANDARD DRAWINGS		
Typical Road Cross Sections		
Collector		
Designed By:	Approved:	
Date	Scale	
April 10, 2019	NTS	T-2
Digital File:	T-2.dwg	