


© ALL RIGHTS RESERVED  
THIS DRAWING IS NOT TO BE COPIED OR REVISED IN ANY MANNER WITHOUT THE WRITTEN AUTHORIZATION OF THE ARCHITECT.  
THE CONTRACTOR SHALL VERIFY AND BE RESPONSIBLE FOR ALL DIMENSIONS. DO NOT SCALE THE DRAWING. ANY ERRORS OR OMISSIONS SHALL BE REPORTED TO THE ARCHITECT WITHOUT DELAY.

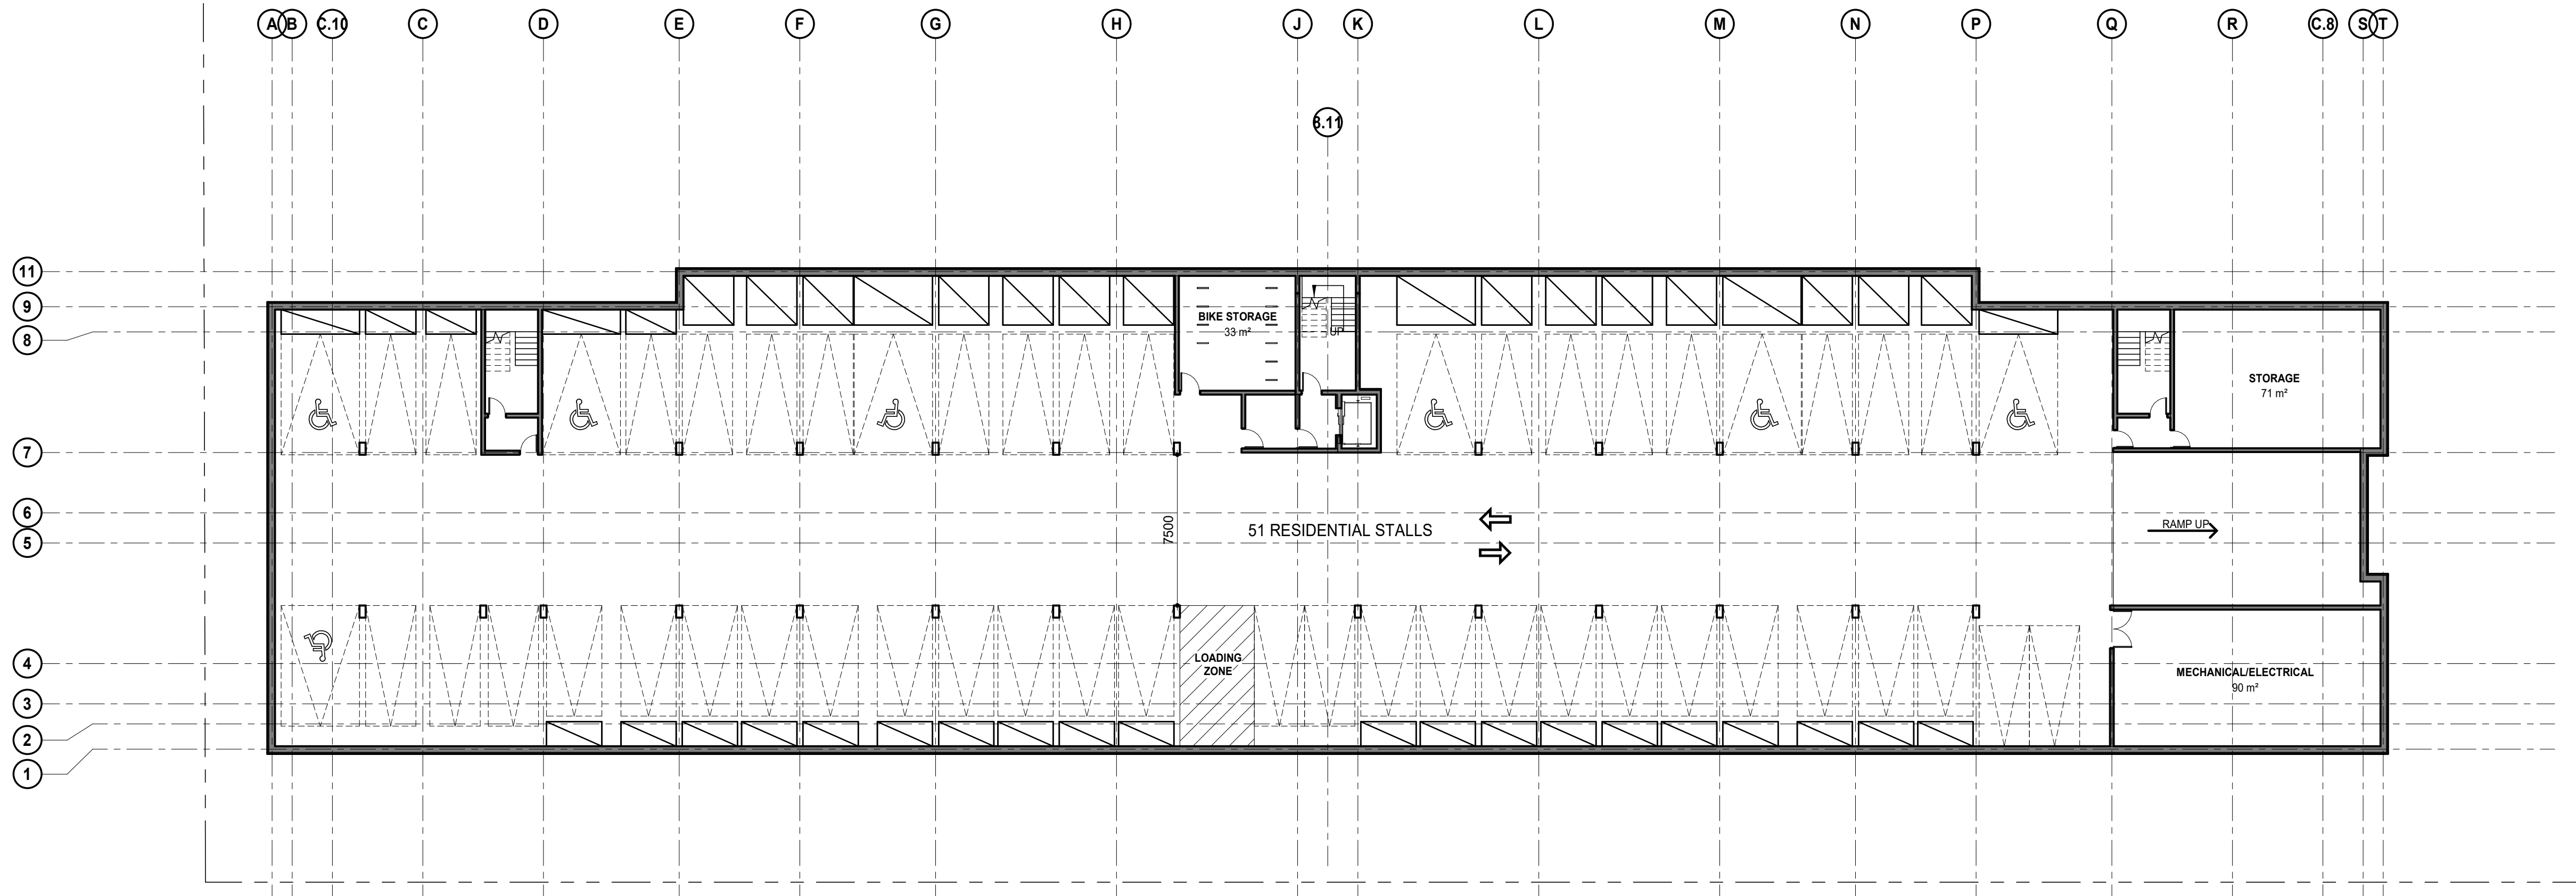

**1 UNDERGROUND PARKING**  
1:200



**2 LEVEL 100**  
1:200

ISSUES & REVISIONS		
No.	DATE	DESCRIPTION
1	14/03/2024	DISCRETIONARY USE

PROJECT TITLE  
**TWG MULTIFAMILY**  
20th AVE EAST, REGINA SK

DRAWING TITLE  
**UNDERGROUND PARKING AND LEVEL 100**

DRAWN	PO
CHECKED	LC
DATE	14/03/2024
PROJECT No.	22096
DRAWING No.	



1 LEVEL 200  
1:200



2 LEVEL 300  
1:200

ISSUES & REVISIONS	
No.	DESCRIPTION
1	14/03/2024 DISCRETIONARY USE

PROJECT TITLE  
**TWG MULTIFAMILY**  
 20th AVE EAST, REGINA SK

DRAWING TITLE  
**LEVEL 200 AND 300**

DRAWN	PN
CHECKED	LC
DATE	14/03/2024
PROJECT No.	22096
DRAWING No.	

© ALL RIGHTS RESERVED  
THIS DRAWING IS NOT TO BE COPIED OR REVISED IN ANY MANNER WITHOUT THE WRITTEN AUTHORIZATION OF THE ARCHITECT.  
THE CONTRACTOR SHALL VERIFY AND BE RESPONSIBLE FOR ALL DIMENSIONS. DO NOT SCALE THE DRAWING. ANY ERRORS OR OMISSIONS SHALL BE REPORTED TO THE ARCHITECT WITHOUT DELAY.

ISSUES & REVISIONS		
No.	DATE	DESCRIPTION
1	14/03/2024	DISCRETIONARY USE


PROJECT TITLE  
**TWG MULTIFAMILY**  
20th AVE EAST, REGINA SK

DRAWING TITLE  
**LEVEL 400 AND 500**

DRAWN	PN
CHECKED	LC
DATE	14/03/2024
PROJECT No.	22096
DRAWING No.	



**1 LEVEL 400**  
1:200

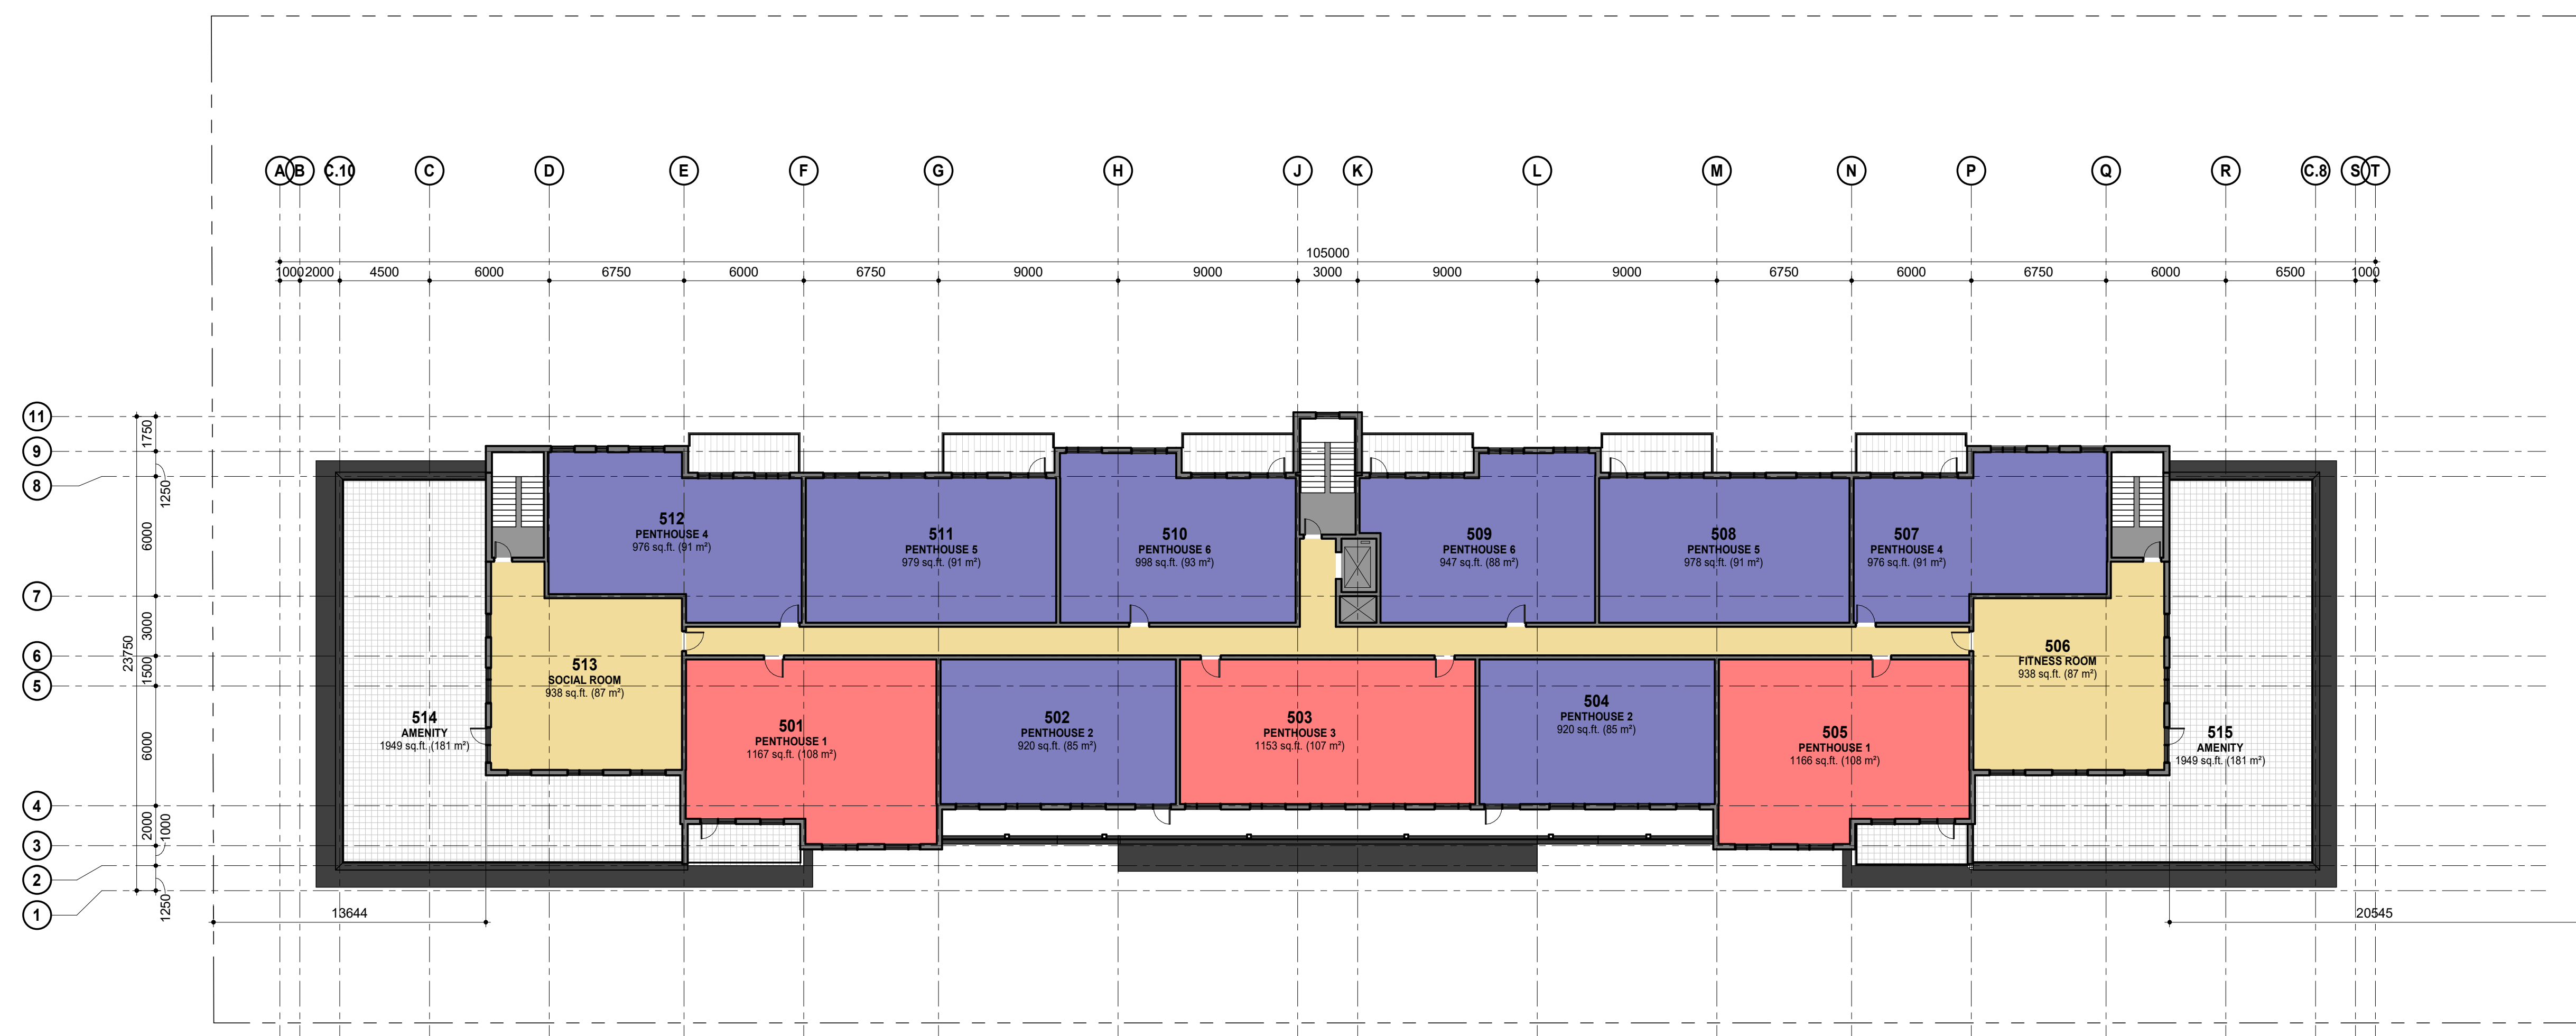

**2 LEVEL 500**  
1:200